

Tc PATH
 $\Delta H = 1.1'$
 $L = 35.3'$
 $S = 0.31\%$
 $VEL = 39' / MIN.$
 $T_c = 9.05 MIN. (USE 10 MIN.)$

PRE-DEVELOPMENT
 $= 1.39 AC$



SILT FENCE MUST BE A MINIMUM OF 6' FROM TRUNK OF TREE OR 1' FOR EVERY 1' EACH OF DBH (TRP)

- 1/4" PINE TREE PROTECTION BARRICADE
- 1/4" PINE EXISTING TREE TO BE REMOVED
- 1/4" PINE TEMPORARY SEDIMENT BARRIER
- 1/4" PINE RECOVERING INLET PRIOR TO SITE WORK

LEGEND

TOP LEGEND
 CONTOUR INTERVAL: 1.00'
 CONTOURS SHOWN: THIS DATE
 ELEVATIONS BASED ON: N.C.G.S. 2011 ADJUSTMENT
 NO UNDERGROUND UTILITIES LOCATED THIS SURVEY.
 14\"/>

CONSTRUCTION SPECIFICATIONS
 The height of a silt fence shall not exceed 36 inches. Storage height shall never exceed 18\"/>

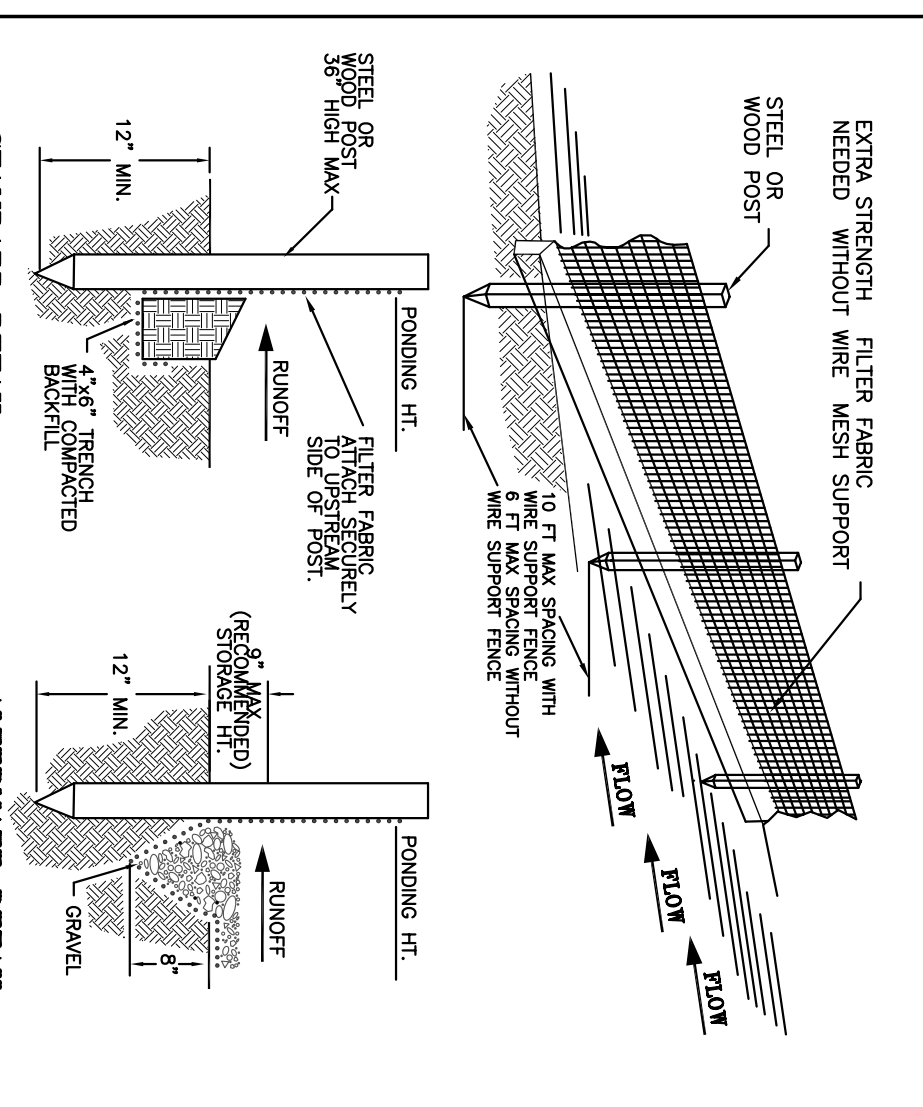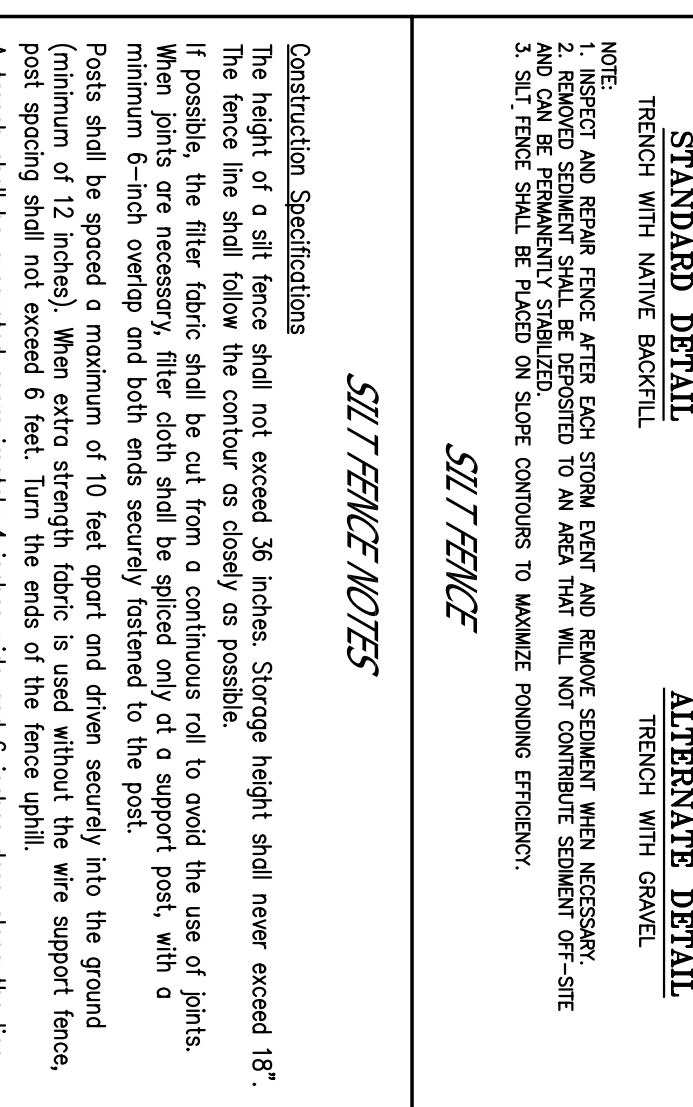

ROONEY & SONS
 9501-1 NORMANDY BOULEVARD, JACKSONVILLE, FLORIDA
 32226-7050, 800.695.7070, JACKSONVILLE, FLORIDA 32226-6957
 FEMA FLOOD INSURANCE RATE INFORMATION PERTAINING TO LANDS SHOWN HEREON:
 ZONE: X PANEL: 12077 DATE: 6/15/99
 COUNTY: FLORIDA

No.	Revisions	Date	By
1	PER JEA COMMENTS	02-09-06	WES
2	PER COJ TO SET, SURVMD RAI	03-04-09	WES
3	PER HRS	03-25-09	WES
4	PER COJ TO SET FINAL	03-25-09	WES
5	PER COJ TO SET	04-06-09	WES
6	PER DCHD	04-27-09	WES

Date: 01-27-09
 Scale: 1"=20'
 Drawn: WES
 Checked By: WET
 Job: 09-003
 Sheet: C2

THE JOHN STOKES COMPANY
 (904) 321-1832
 2424-A LYNNDALE ROAD
 FERNANDINA BEACH, FLORIDA
 FLA. CERTIFICATION NO. CGC026018

WILLIAM E. (ED) TULLY III, INC.
 Consulting Civil Engineer
 FLORIDA REG. P.E. # 36191
 (904) 824-6371; Fax: (904) 824-9305
 10625 Quail Ridge Drive - Ponte Vedra, FL 32081
 Certificate of Authorization # 4576
 Not valid unless embossed by a seal

BRIDEGROOM APOSTOLIC CHURCH
 S.W. CORNER OF TARLING AVENUE AND FINCH AVENUE
EXISTING CONDITIONS / EROSION CONTROL PLAN